



**OPTIONS FOR 20 MIN FIRE RATED DOOR | NEUTRAL PRESSURE**

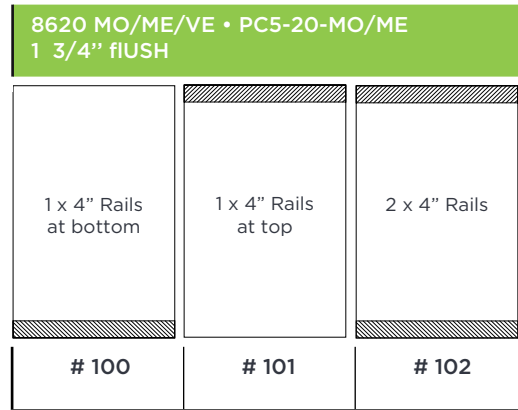


**STANDARD REINFORCEMENT FOR DOOR BOTTOM GROOVE PREPARATION, DOOR CLOSER AND OVERHEAD STOP - SINGLE DOOR UP TO 48" X 108"**

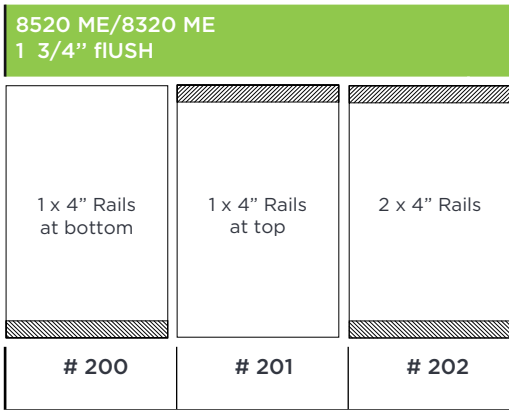


**OPTIONS FOR AF45 FIRE RATED AGRIFIBRE COREDOOR | NEUTRAL PRESSURE**




**STANDARD REINFORCEMENT FOR SINGLE DOOR**

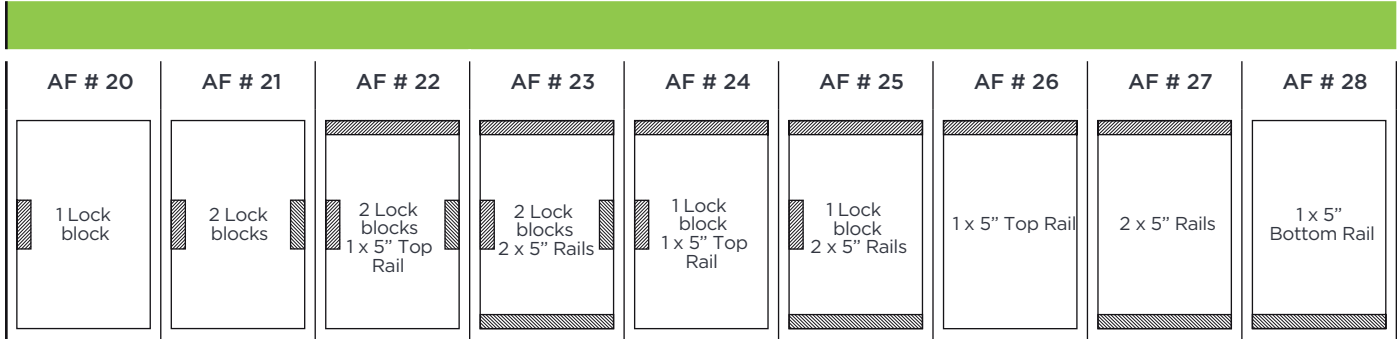

**STANDARD REINFORCEMENT FOR PAIR OF DOORS**

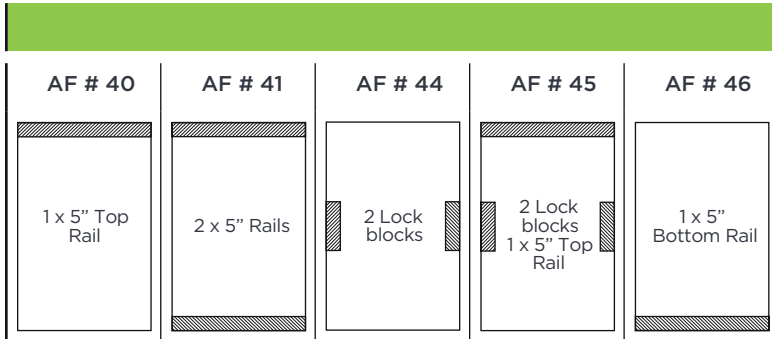

**REINFORCEMENT FOR PAIR OF STANDARD OR DOUBLE EGRESS DOORS**

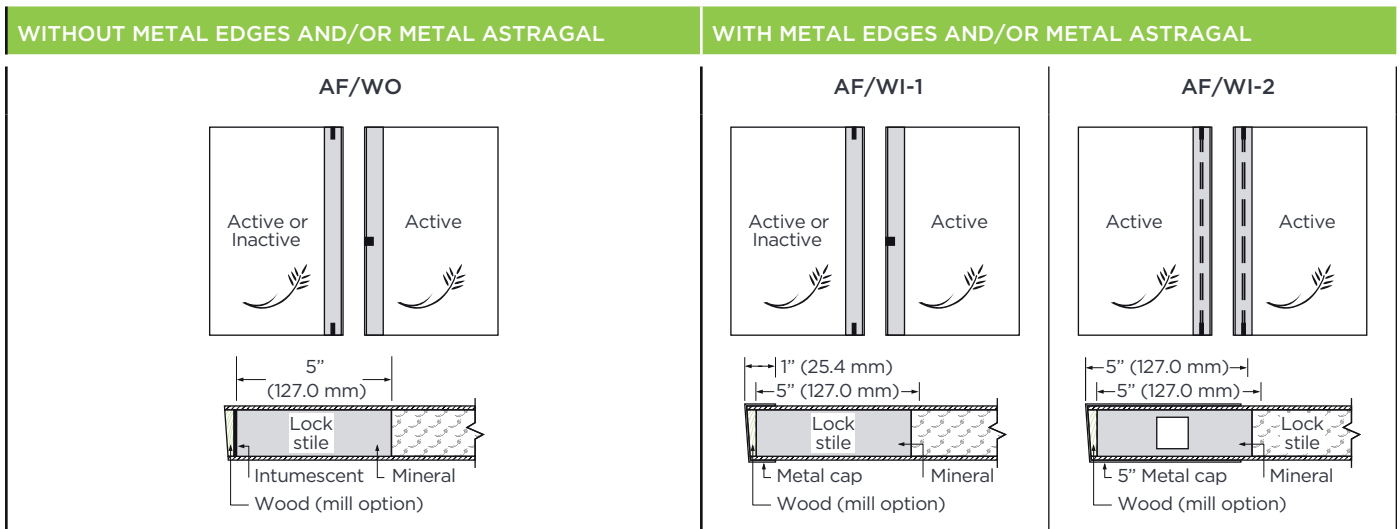

**OPTIONS FOR AF45/AF60 FIRE RATED AGRIFIBRE COREDOORS  
NEUTRAL PRESSURE**

**STANDARD REINFORCEMENT**



45-60  
MIN

| AF45 SINGLE WITH TRANSOM | AF45 DUTCH DOOR | AF60 SINGLE

AF # 50	AF # 51	AF # 52	AF # 53	AF # 54	AF # 55	AF # 56	AF # 57	AF # 58
1 Lock block	2 Lock blocks	2 Lock blocks 1 x 5" Top Rail	2 Lock blocks 2 x 5" Rails	1 Lock block 1 x 5" Top Rail	1 Lock block 2 x 5" Rails	1 x 5" Top Rail	2 x 5" Rails	1 x 5" Bottom Rail

**OPTIONS FOR RMC45/RMC60/RMC90 FIRE RATED MINERAL COREDOOR  
NEUTRAL PRESSURE**

**STANDARD REINFORCEMENT**



45-60-90  
MIN

1 Lock block	2 Lock blocks	2 Lock blocks 5" Top rail	2 Lock blocks Two 5" Rails	1 Lock block 5" Top rail	1 Lock block Two 5" Rails
<b>Code # 1</b>	<b>Code # 2</b>	<b>Code # 3</b>	<b>Code # 4</b>	<b>Code # 6</b>	<b>Code # 7</b>
5" Top rail	Two 5" Rails	1 Hinge Side Reinforcement	1 Hinge Side Reinforcement 5" Top rail	5" Bottom Rail	
<b>Code # 8</b>	<b>Code # 9</b>	<b>Code # 10</b>	<b>Code # 11</b>	<b>Code # 18</b>	